
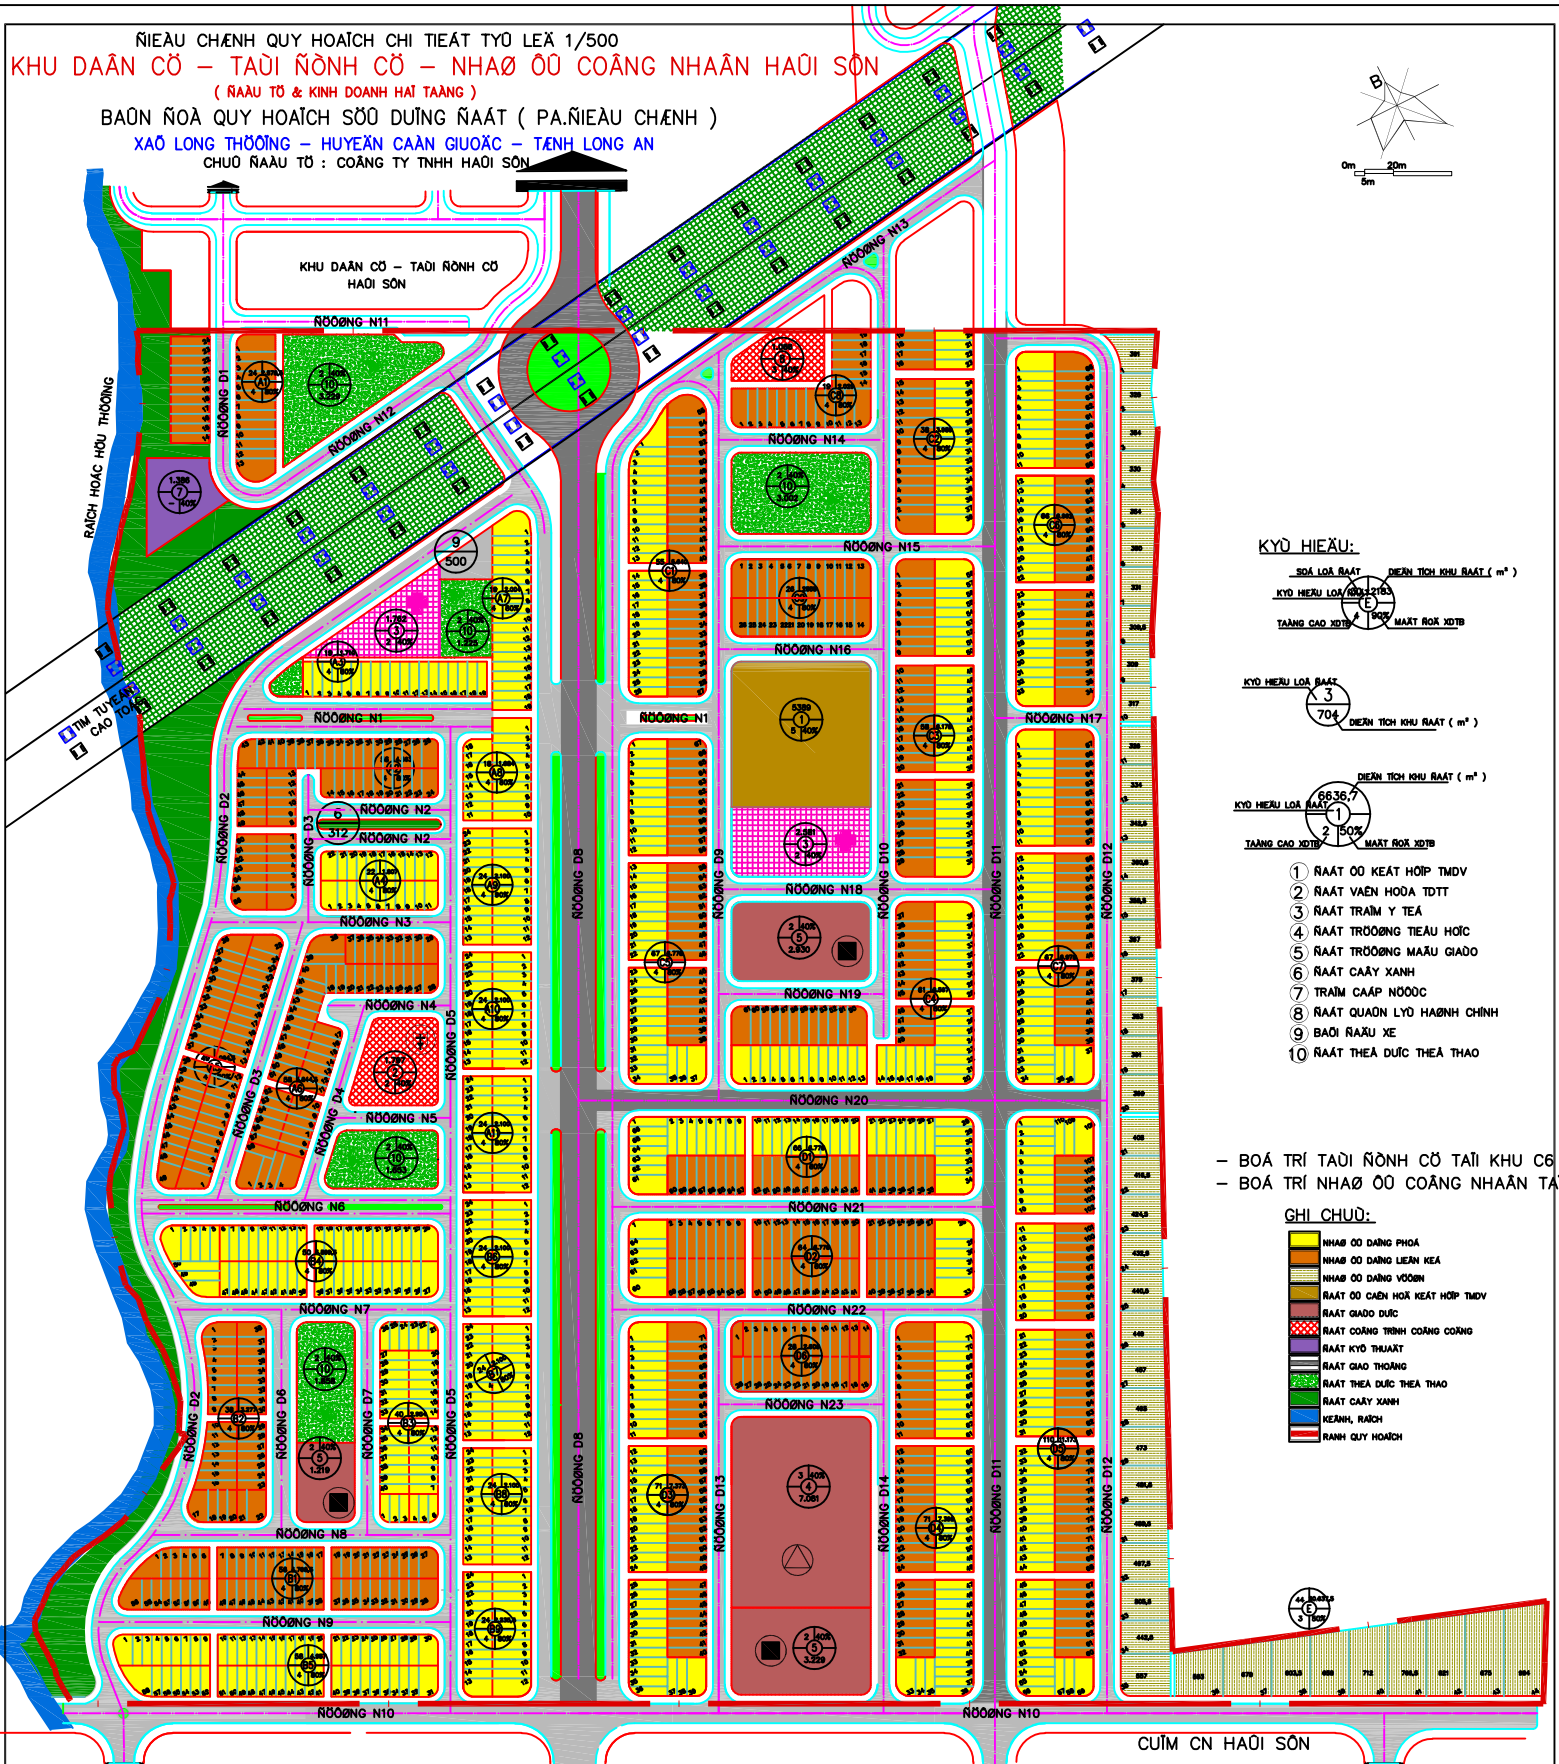


NIEAU CHANH QUY HOACH CHI TIET TYO LE 1/500
 KHU DAAN CO - TADI NONG CO - NHAO OO COANG NHAAN HAI SON

(NAAU TO & KINH DOANH HAI TAANG)
 BAUN NOA QUY HOACH SODUING NAAT (PA.NIEAU CHANH)

XAU LONG THOONG - HUYEN CAAN GIUOAC - TENH LONG AN
 CHUO NAAU TO : COANG TY TNHH HAI SON

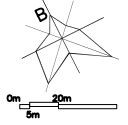

KYU HIEAU:

- SUA LOA BAAT DIEN TICH KHU BAAT (m²)
- KYU HIEAU LOA BAAT (1) DIEN TICH KHU BAAT (m²)
- TANG CAO XOT (2) MAU ROX XOT
- KYU HIEAU LOA BAAT (3) DIEN TICH KHU BAAT (m²)
- DIEN TICH KHU BAAT (m²)
- KYU HIEAU LOA BAAT (1) DIEN TICH KHU BAAT (m²)
- TANG CAO XOT (2) MAU ROX XOT

- 1 BAAT OO KEAT HOIP TMDV
- 2 BAAT VAEN HOUA TDTT
- 3 BAAT TRAM Y TEA
- 4 BAAT TRUONG TIEAU HOIC
- 5 BAAT TRUONG MAU GIADO
- 6 BAAT CAAY XANH
- 7 TRAM CAP NODOC
- 8 BAAT QUON LYO HAONH CHINH
- 9 BAU NAAU XE
- 10 BAAT THEA DUC THEA THAO

- BOA TRI TADI NONG CO TADI KHU C6
- BOA TRI NHAO OO COANG NHAAN TADI

GHI CHU:

- NHAB OO DANH PHUA
- NHAB OO DANH LIEN KEA
- NHAB OO DANH VOON
- BAAT OO CAEN HOA KEAT HOIP TMDV
- BAAT GIADO DUC
- BAAT COANG TRINH COANG COANG
- BAAT KYU THUAAT
- BAAT GIAO THOANG
- BAAT THEA DUC THEA THAO
- BAAT CAAY XANH
- KEANH, RACH
- RANH QUY HOACH

(CHIE TIEAU SODUING BAAT DAAN DUNG : 56,62 M²/NGOON)

STT	LOAI BAAT	DIEN TICH KHU BAAT (M ²)	DIEN TICH KHU BAAT (M ²)	DIEN TICH KHU BAAT (M ²)	MAU ROX	TANG	
1	BAAT DAAN	36,8013	100	56,62			
	BAAT NHAB PHUA (803LOA)	7,7801	47,87	28,83	80	4	
	BAAT NHAB LIEN KEA (738LOA)	7,1231			80	4	
	BAAT NHAB VOON (44LOA)	2,0878			80	3	
	BAAT NHAB OO CAEN HOA KEAT HOIP TMDV					40	6
2	BAAT COANG TRINH COANG	0,7081	0,87	0,02	40	3	
	TRUONG NHAU						
	NHAB TRUA MAU GIADO	0,7278			40	2	
	BAAT VAEN HOUA TDTT	0,1787			40	2 - 3	
	BAAT TRAM Y TEA	0,4343			40	2 - 3	
	BAAT QUON LYO HAONH CHINH	0,1088			40	3	
	BAAT THEA DUC THEA THAO	1,0087			40	2	
4	BAAT GIAO THOANG	14,3287	38,78	21,98			
	DIEN TICH VEA HEB	7,3253					
	DIEN TICH VEA HEB	6,7588					
	BAU XE	0,0500					
	BAAT TRAM CAP NODOC	0,1388			40		
5	BAAT CAAY XANH	1,7848	4,80	2,72			
	BAAT CHAY XANH	1,7848					
	TOANG COANG	36,8013	100				

CUM CN HAI SON